


SOUTH BEND MUSEUM OF ART
 Art League Gallery

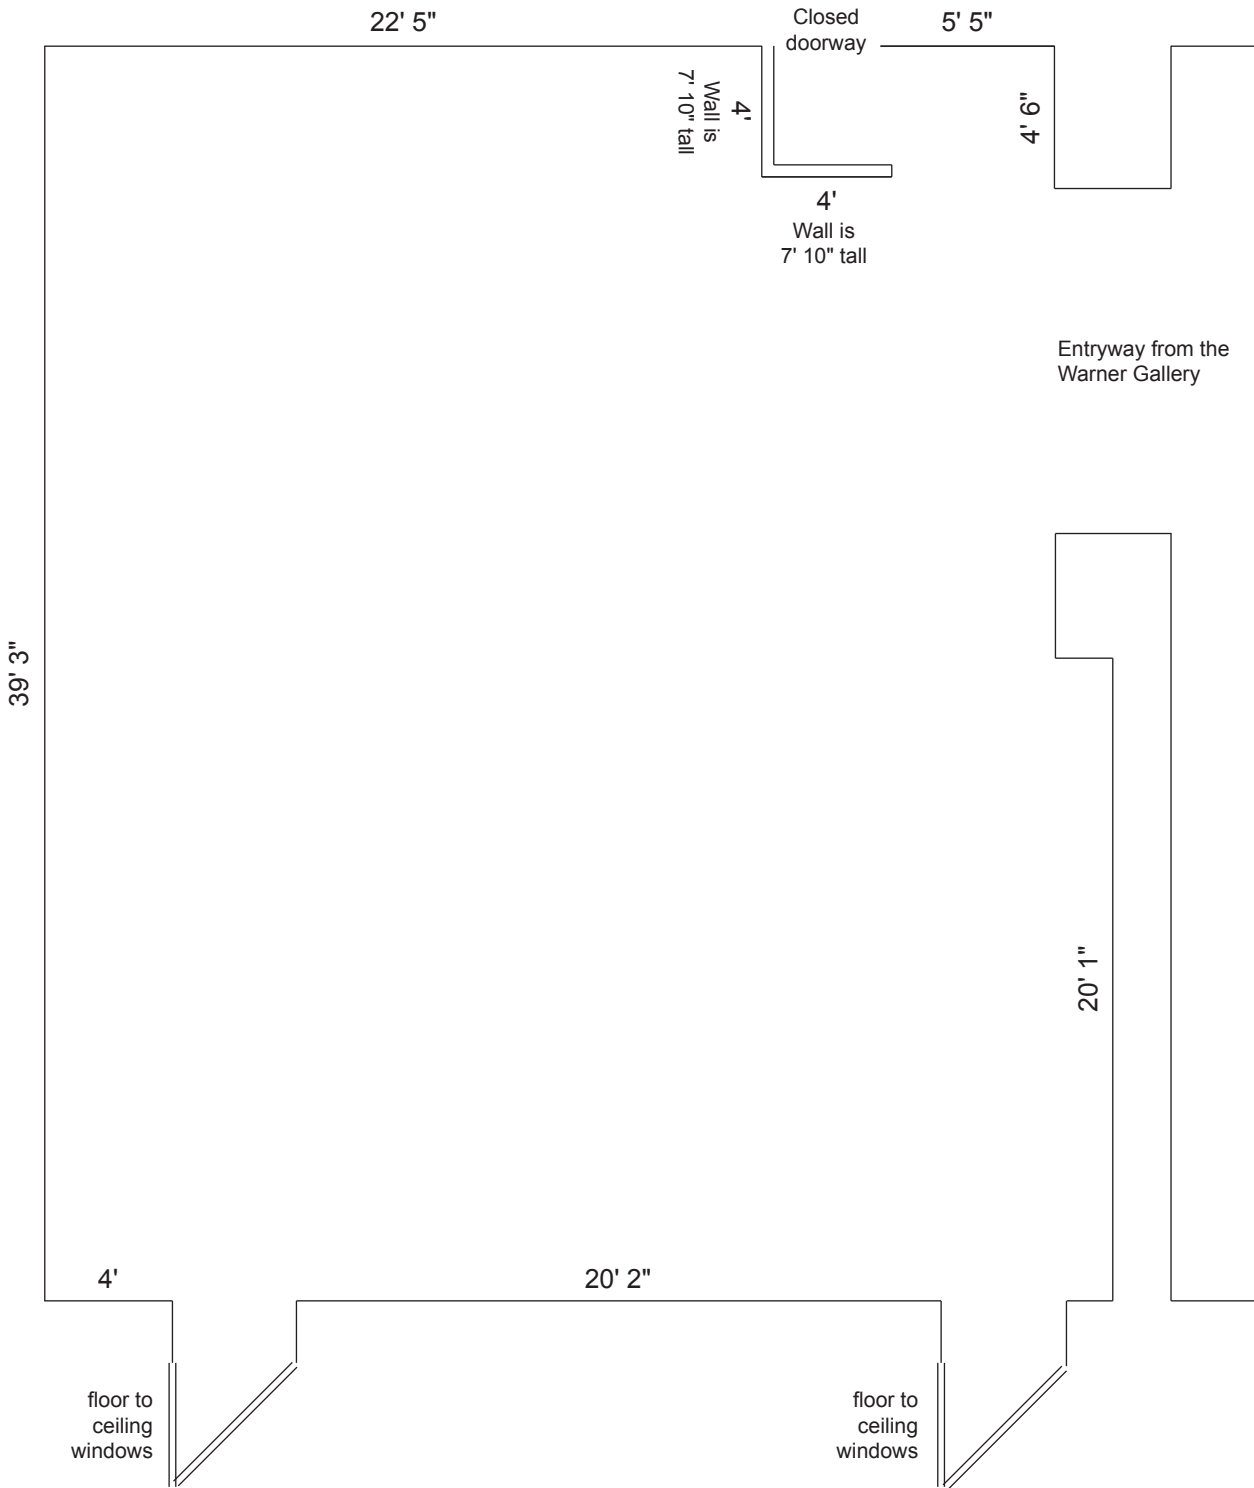

Walls:	13' 3"
Baseboard:	4"
Total ceiling height:	13' 7"